


PROSKLENÁ OBVODOVÁ STĚNA M 1:25

dl. - 71,25m; dl. atiky - 77,25m

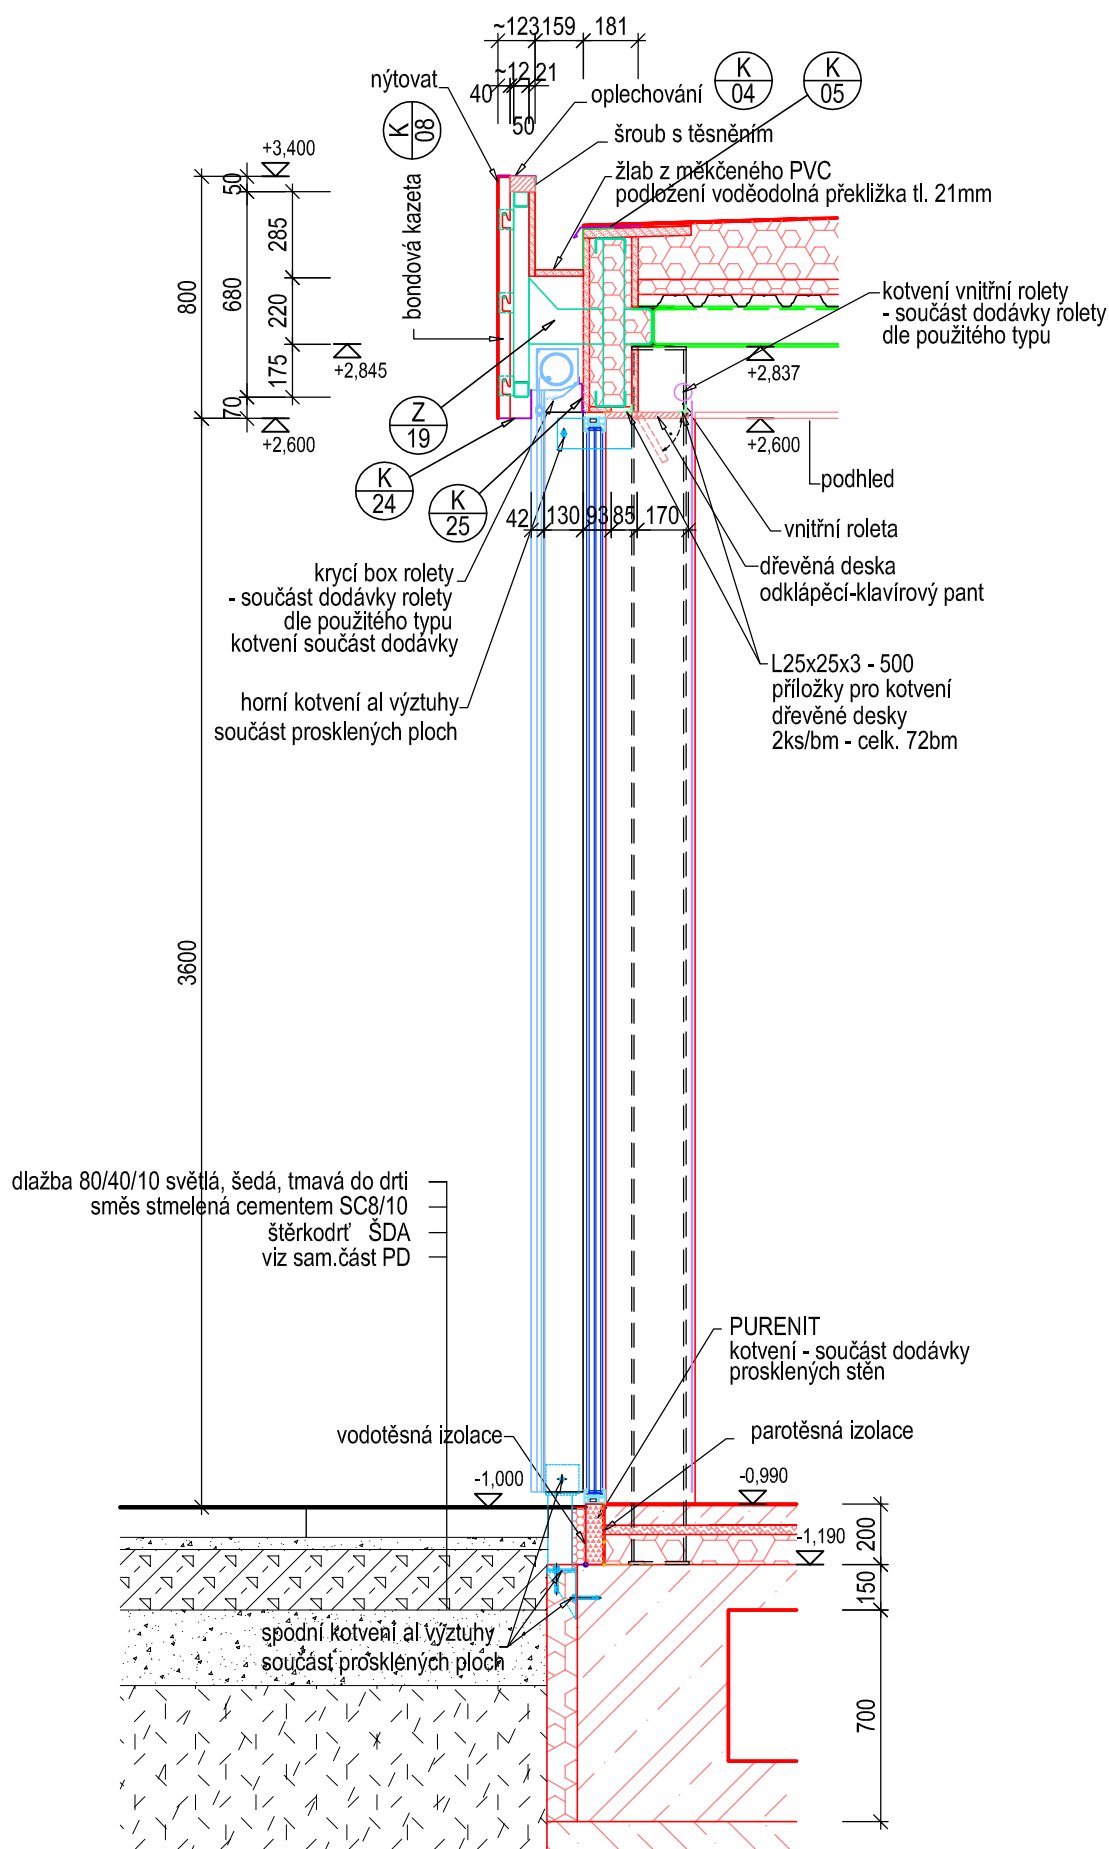

17-05-2019