


ŘEZ 1-1 M1:50

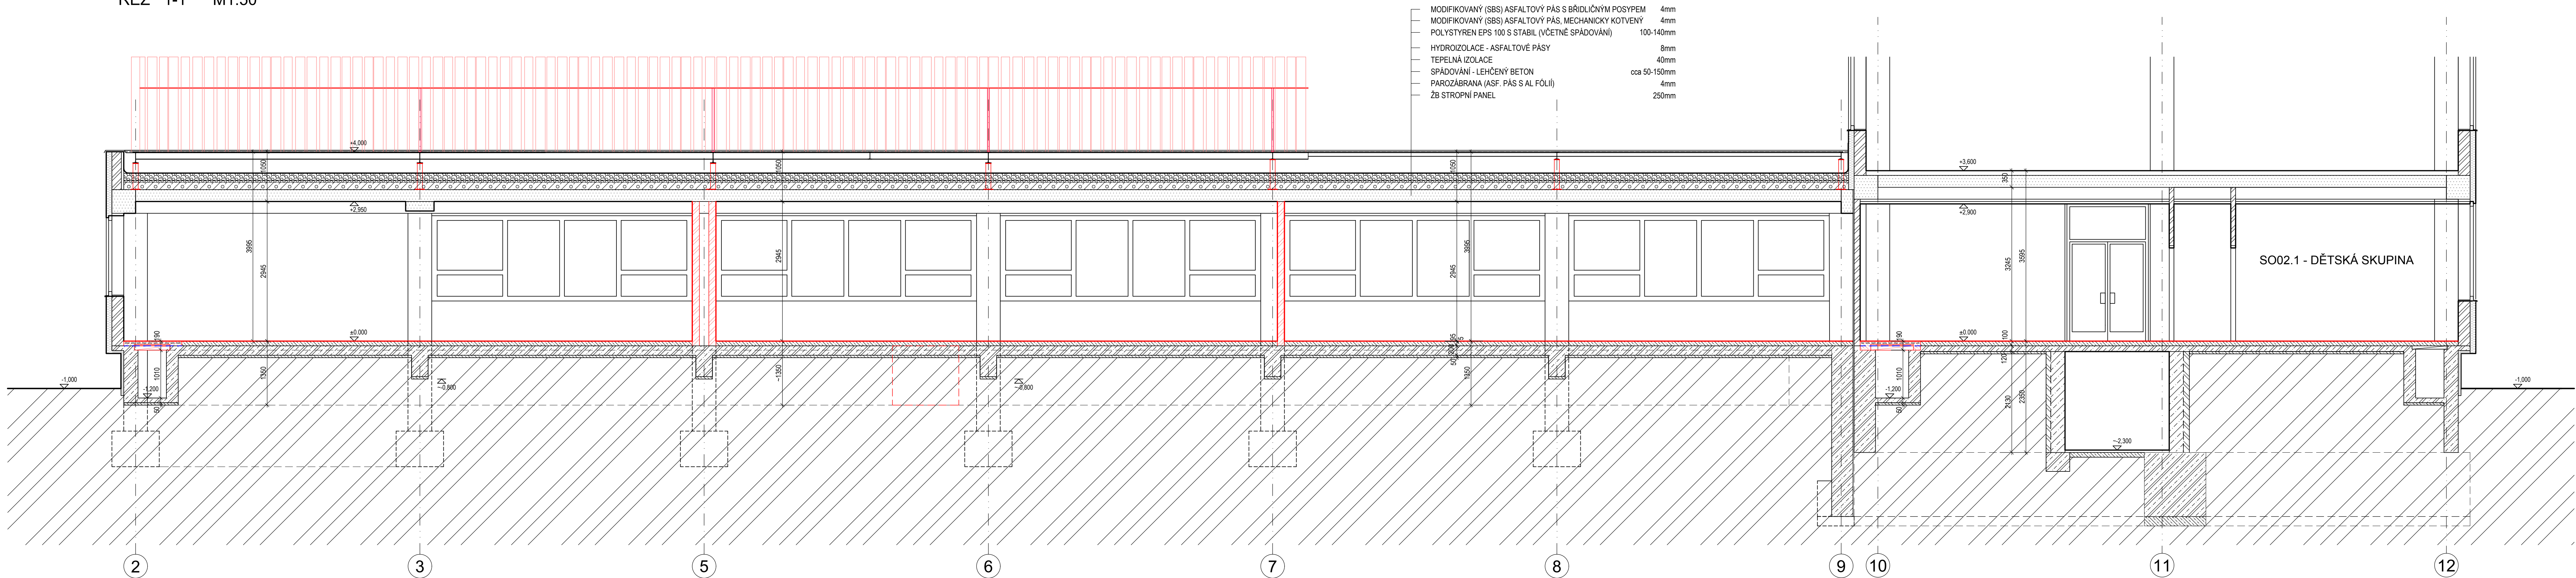

ŘEZ 2-2 M1:50

