



Pohled severní

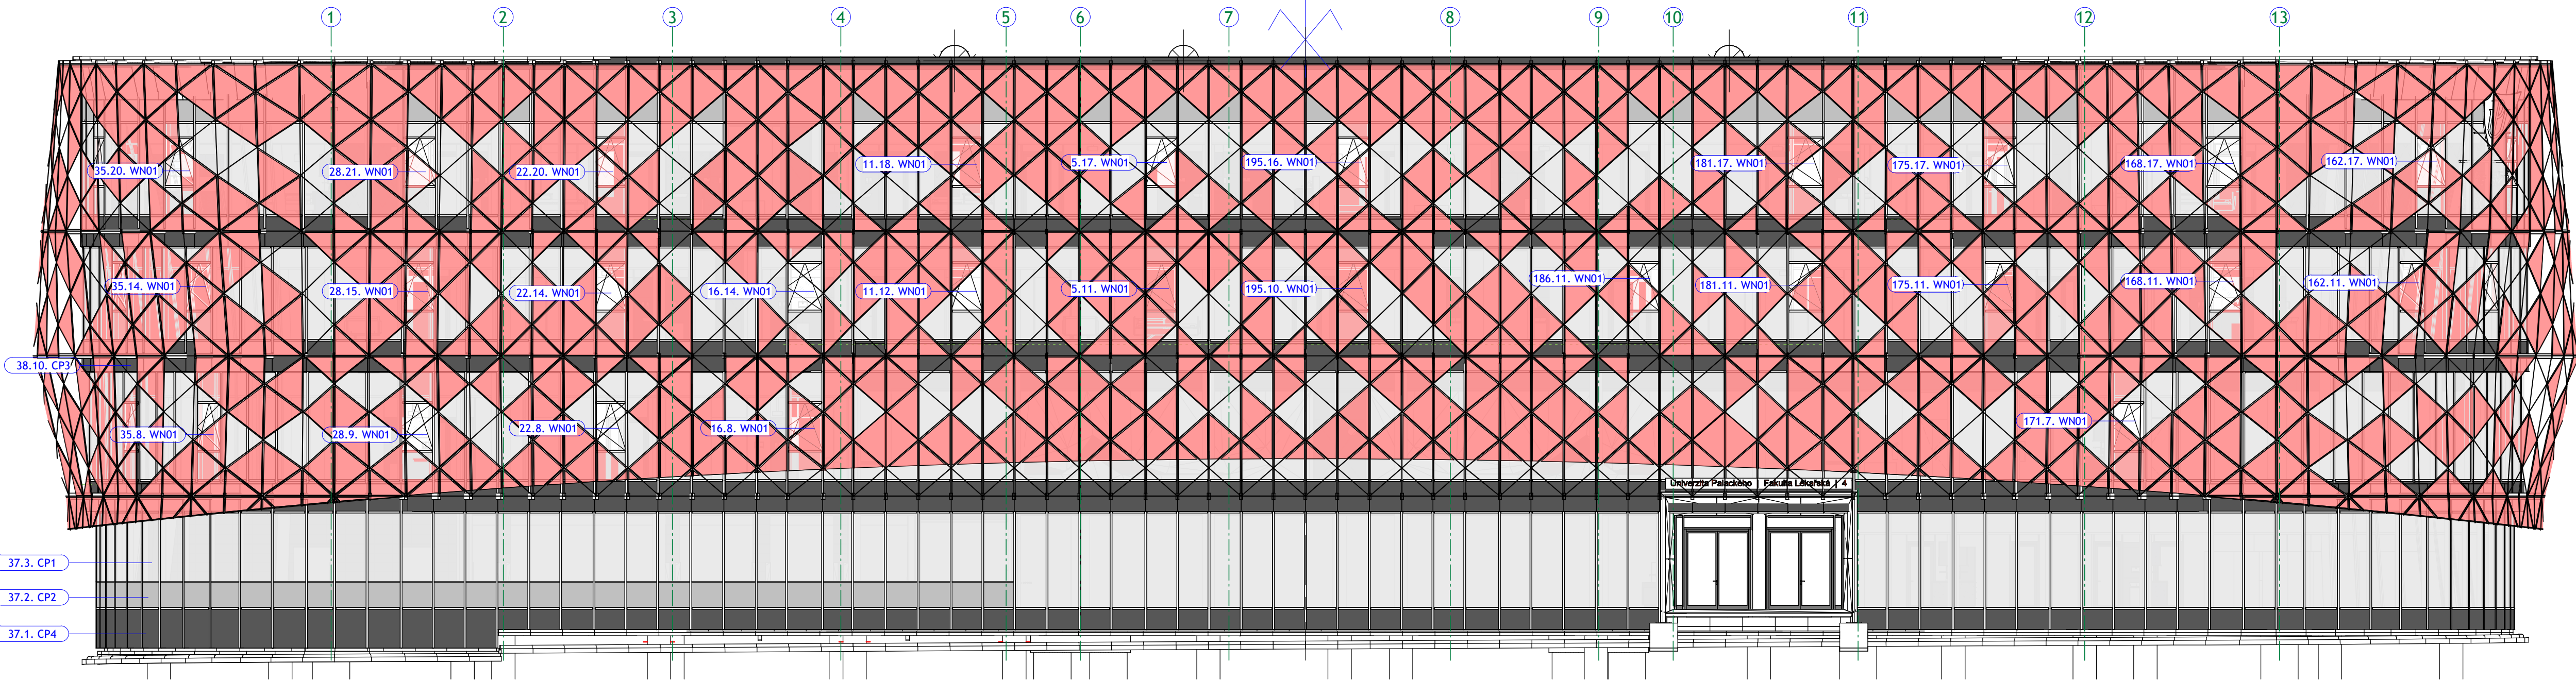

Výpis oken - Pozice			Výpis oken - Pozice		
Pole.Pozice.Typ	Plocha		Pole.Pozice.Typ	Plocha	
5.11.WN01	1,60 m²		93.17.WN01	1,74 m²	
5.17.WN01	1,60 m²		99.11.WN01	1,60 m²	
11.12.WN01	1,58 m²		99.17.WN01	1,60 m²	
11.18.WN01	1,58 m²		103.11.WN01	1,60 m²	
16.8.WN01	1,79 m²		103.17.WN01	1,60 m²	
16.14.WN01	1,79 m²		106.2.WN01	2,41 m²	
22.8.WN01	1,59 m²		109.11.WN01	1,58 m²	
22.14.WN01	1,59 m²		109.17.WN01	1,58 m²	
22.20.WN01	1,59 m²		114.15.WN01	1,79 m²	
28.9.WN01	1,63 m²		120.11.WN01	1,59 m²	
28.15.WN01	1,63 m²		120.17.WN01	1,59 m²	
28.21.WN01	1,64 m²		127.11.WN01	1,74 m²	
35.8.WN01	1,60 m²		127.17.WN01	1,77 m²	
35.14.WN01	1,71 m²		133.11.WN01	1,71 m²	
35.20.WN01	1,92 m²		133.17.WN01	1,92 m²	
39.8.WN01	1,48 m²		137.11.WN01	1,54 m²	
39.14.WN01	1,54 m²		137.17.WN01	1,65 m²	
39.20.WN01	1,65 m²		152.11.WN01	1,44 m²	
45.6.WN01	1,44 m²		152.17.WN01	1,44 m²	
45.12.WN01	1,44 m²		158.11.WN01	1,54 m²	
45.18.WN01	1,44 m²		158.17.WN01	1,65 m²	
54.6.WN01	1,44 m²		162.11.WN01	1,71 m²	
54.12.WN01	1,44 m²		162.17.WN01	1,92 m²	
54.18.WN01	1,44 m²		168.11.WN01	1,74 m²	
60.11.WN01	1,54 m²		168.17.WN01	1,77 m²	
60.17.WN01	1,65 m²		171.7.WN01	1,61 m²	
64.11.WN01	1,71 m²		175.11.WN01	1,59 m²	
64.17.WN01	1,92 m²		175.17.WN01	1,59 m²	
71.12.WN01	1,63 m²		181.11.WN01	1,79 m²	
71.18.WN01	1,64 m²		181.17.WN01	1,79 m²	
77.11.WN01	1,59 m²		186.11.WN01	1,58 m²	
77.17.WN01	1,59 m²		195.10.WN01	1,61 m²	
86.11.WN01	1,63 m²		195.16.WN01	1,61 m²	
86.17.WN01	1,74 m²		Celkem: 68	111,81 m²	

Pohled jižní

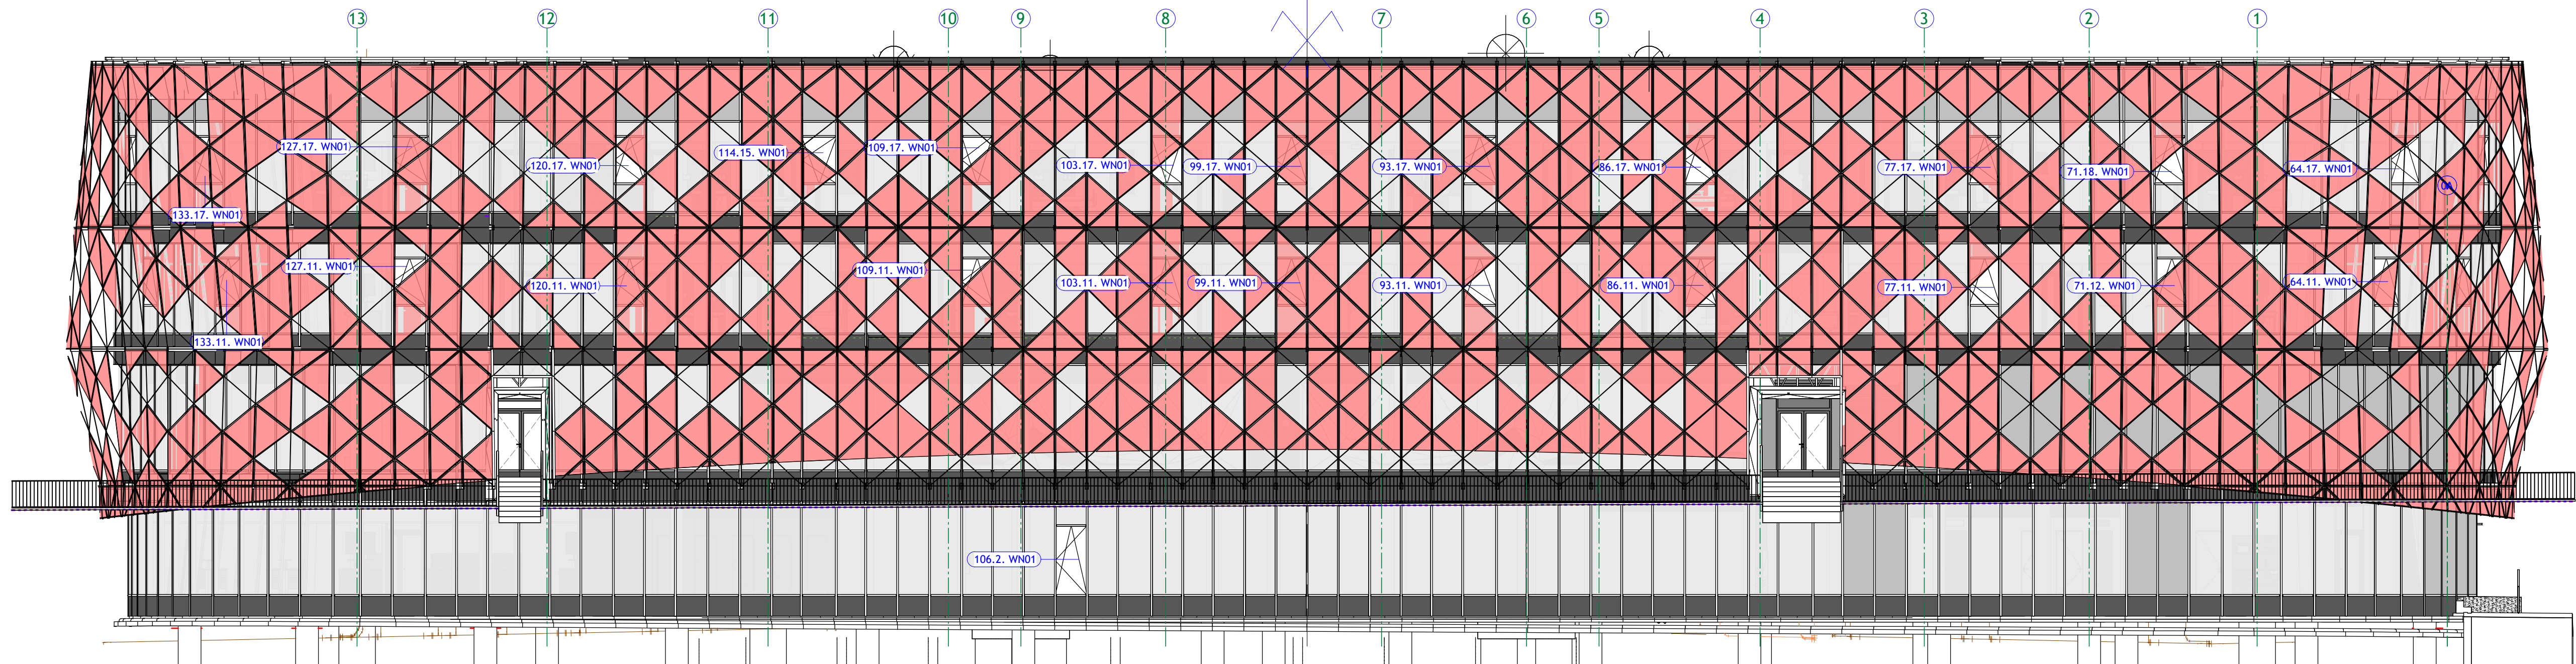

CP1 - Průhledná výplň

CP2 - Plná výplň - simulující průhlednou

CP3 - Plná výplň

CP4 - Sendvičový panel sokl

CP5 - Stínící panel trojúhelníkový

CP6 - Stínící panel lichoběžníkový

Barevné značení typu panelu

Pohled západní



Pohled východní

